
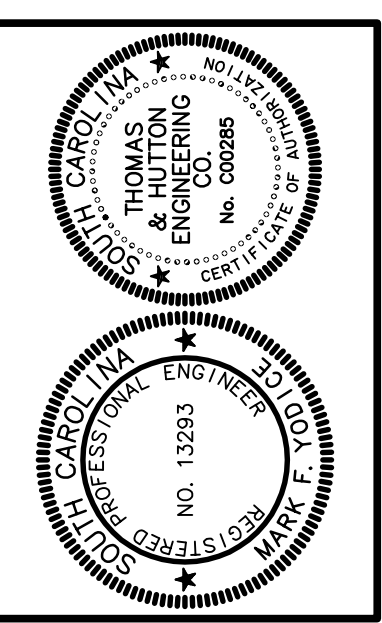
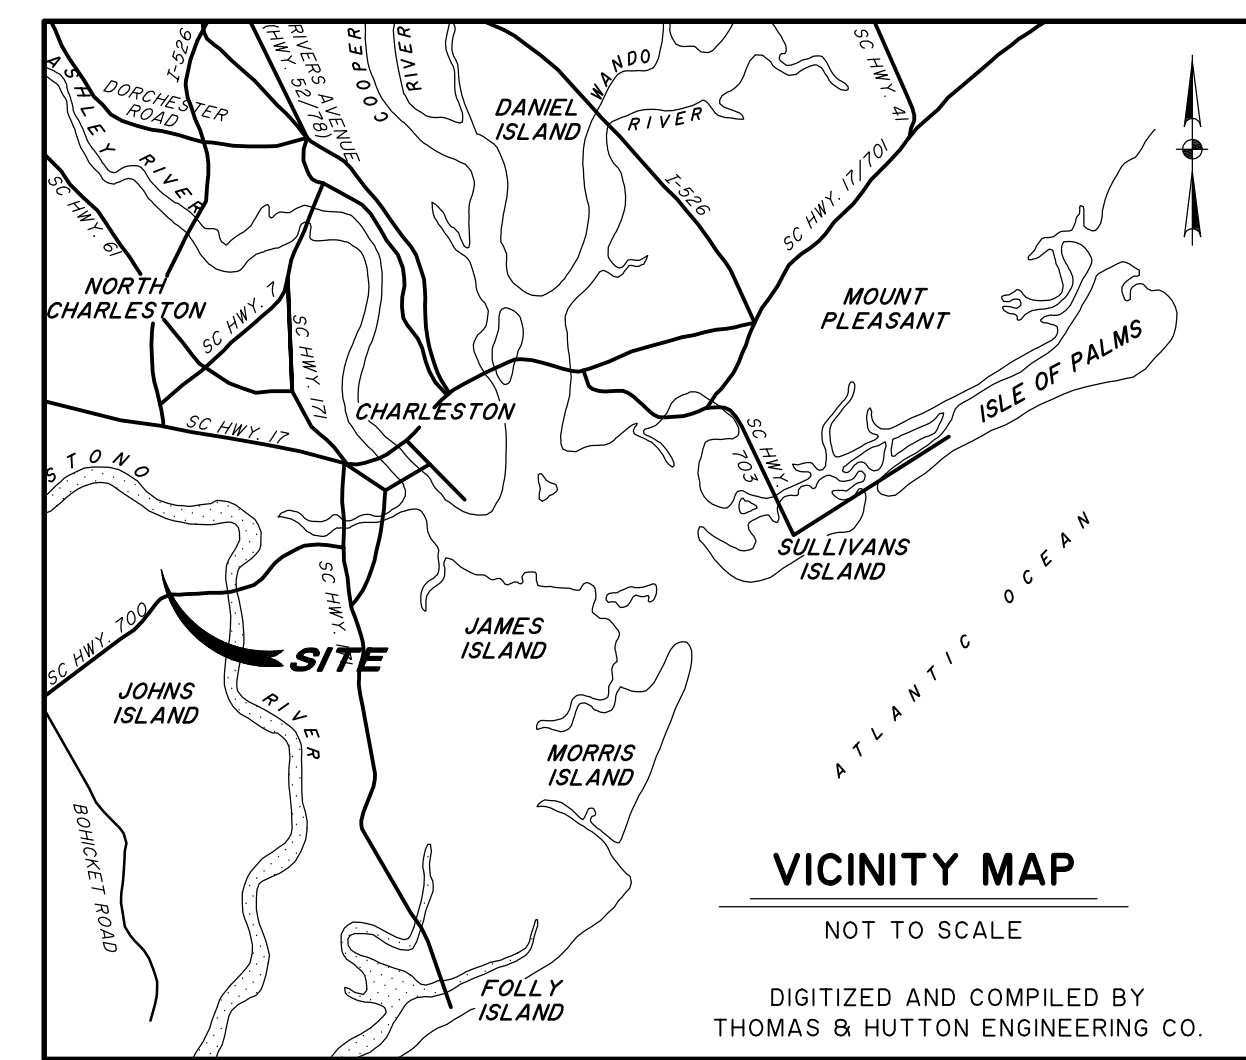
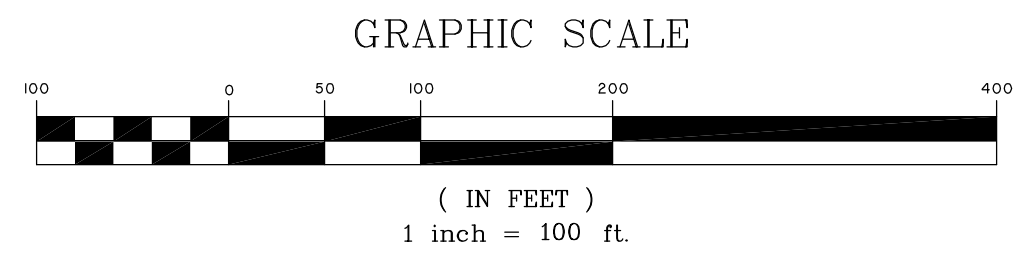


N:\PROJECTS\2007\18790\18790.dwg, 8/7/07, 1:32:58 PM

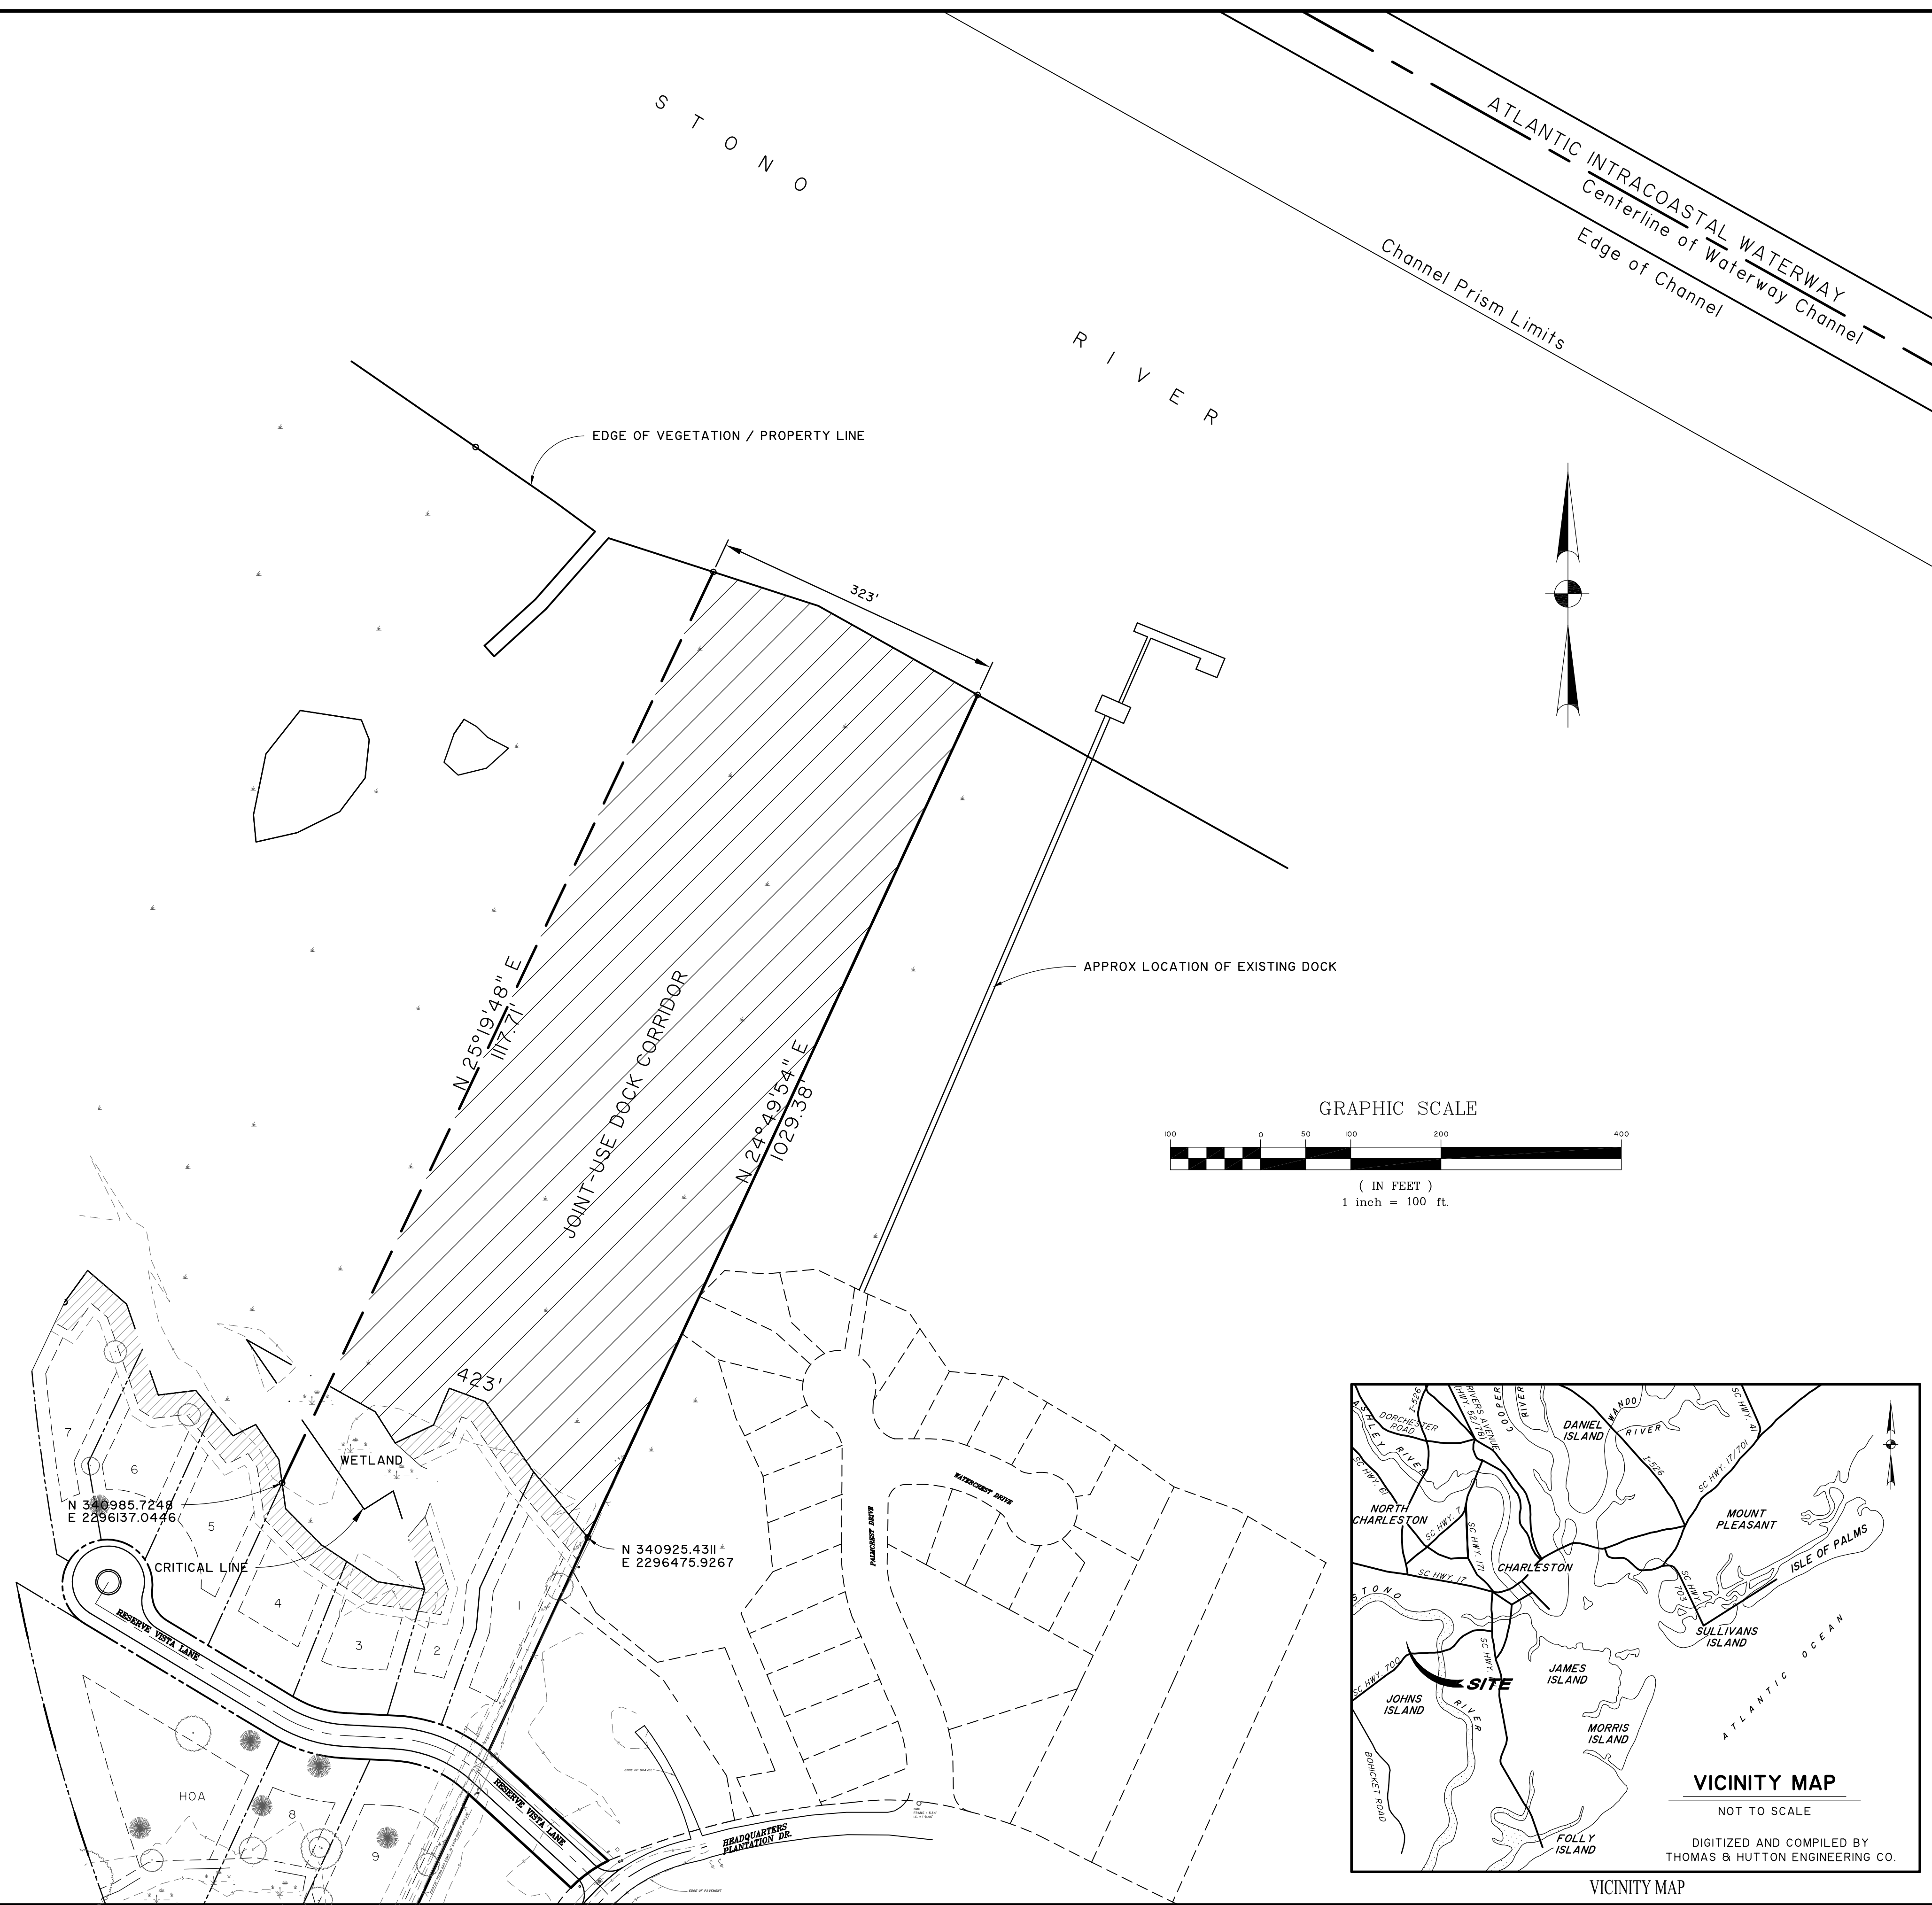

NO.	REVISIONS	BY	DATE

THOMAS & HUTTON ENGINEERING CO.
 935 HOUSTON NORFOLK BLVD.
 POST OFFICE BOX 1522
 MT. PLEASANT, SC 29465
 PHONE: (843) 849-0200
 FAX: (843) 849-0203
 WWW.THOMAS-HUTTON.COM

GEORGIA • SAVANNAH, BRUNSWICK
 SOUTH CAROLINA • CHARLESTON, MYRTLE BEACH
 NORTH CAROLINA • WILMINGTON

**THE RESERVE
 AT HEADQUARTERS** SOUTH CAROLINA
DOCK MASTER PLAN

JOB NO: J-18790.0000
 DATE: 8/7/07
 DRAWN: DSF
 DESIGNED: DSF
 REVIEWED: MFY
 APPROVED: MFY
 SCALE: 1" = 100'